








NOMENCLATURA	
T. P.	T. PICO (MESMAS ANOTAÇÕES)
E.A.	EXCETO ANOTADO
T.V.A.	TOPO VIGA EM AÇO
T.E.C.	TOPO ELEMENTO DE CONCRETO


COMPRIMENTO (m)	LARGURA (m)
1,10	
1,10	
1,10	
1,10	
1,10	
1,10	


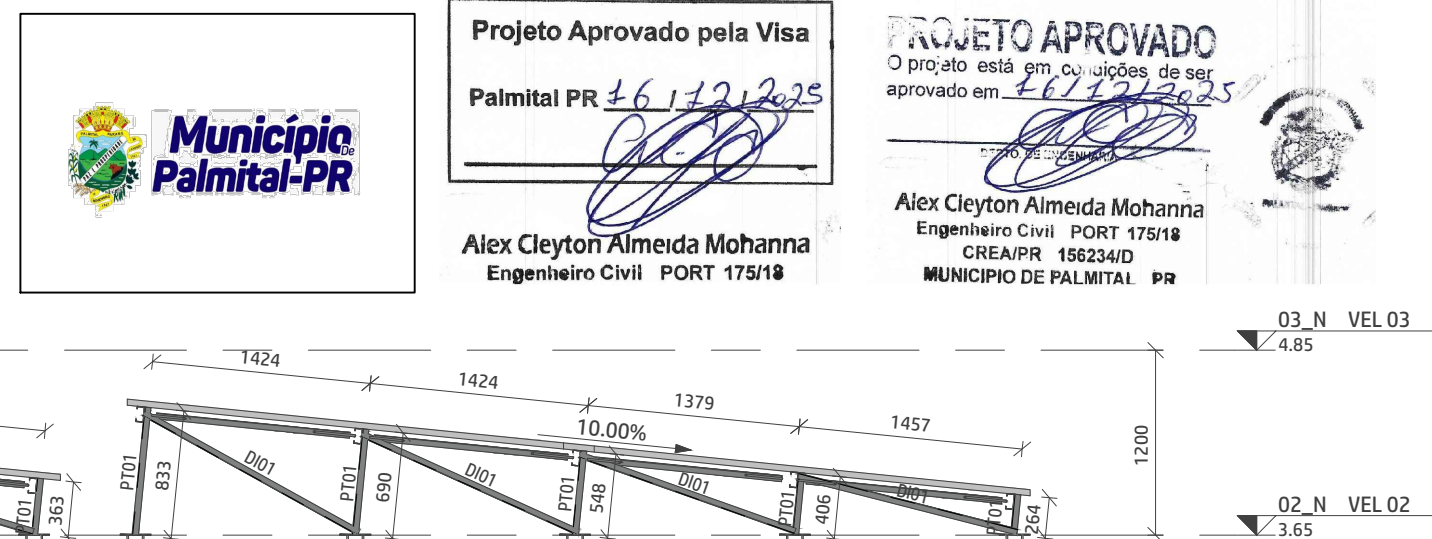

PARA NOTAS DE PROJETO, VIDE FOLHA 0001.

# PROJETO ESTRUTURA EM A 0

				CLIENTE: SECRETARIA DE ATEN O ESPECIALIZADA A SA DE				0002	
OBRA: MINIST RIO DA SA DE - UBS 1									
CONTRATADO: KAYO HENRIQUE MOREIRA CREA-MG : 199774/I				ENDERE O OBRA: MINIST RIO DA SA DE				N MERO CLIENTE: 01/2024	
VERIF		ENTREGA		REVIS O		UNIDADE: (EXCETO INDICADO)		REFER NCIA: (3" DIEDRO)	
DATA 02/08/2024		02/08/2024		00		mm		 	
NOME VISTO						T TULO: PLANTA DE LOCA O E DETALHES			
FOLHA A1 841mm x 594mm		ESCALA: INDICADAS EM PLANTA		DESENHO N MERO: 2411-A-ACO-PE-0002-GER-UBS1		MOD: A O		REVIS: 00	
								FOLHA: 0002 /0002	